


vigas de Baldrame

C\$ - NF 38258

C2 - NF 104821

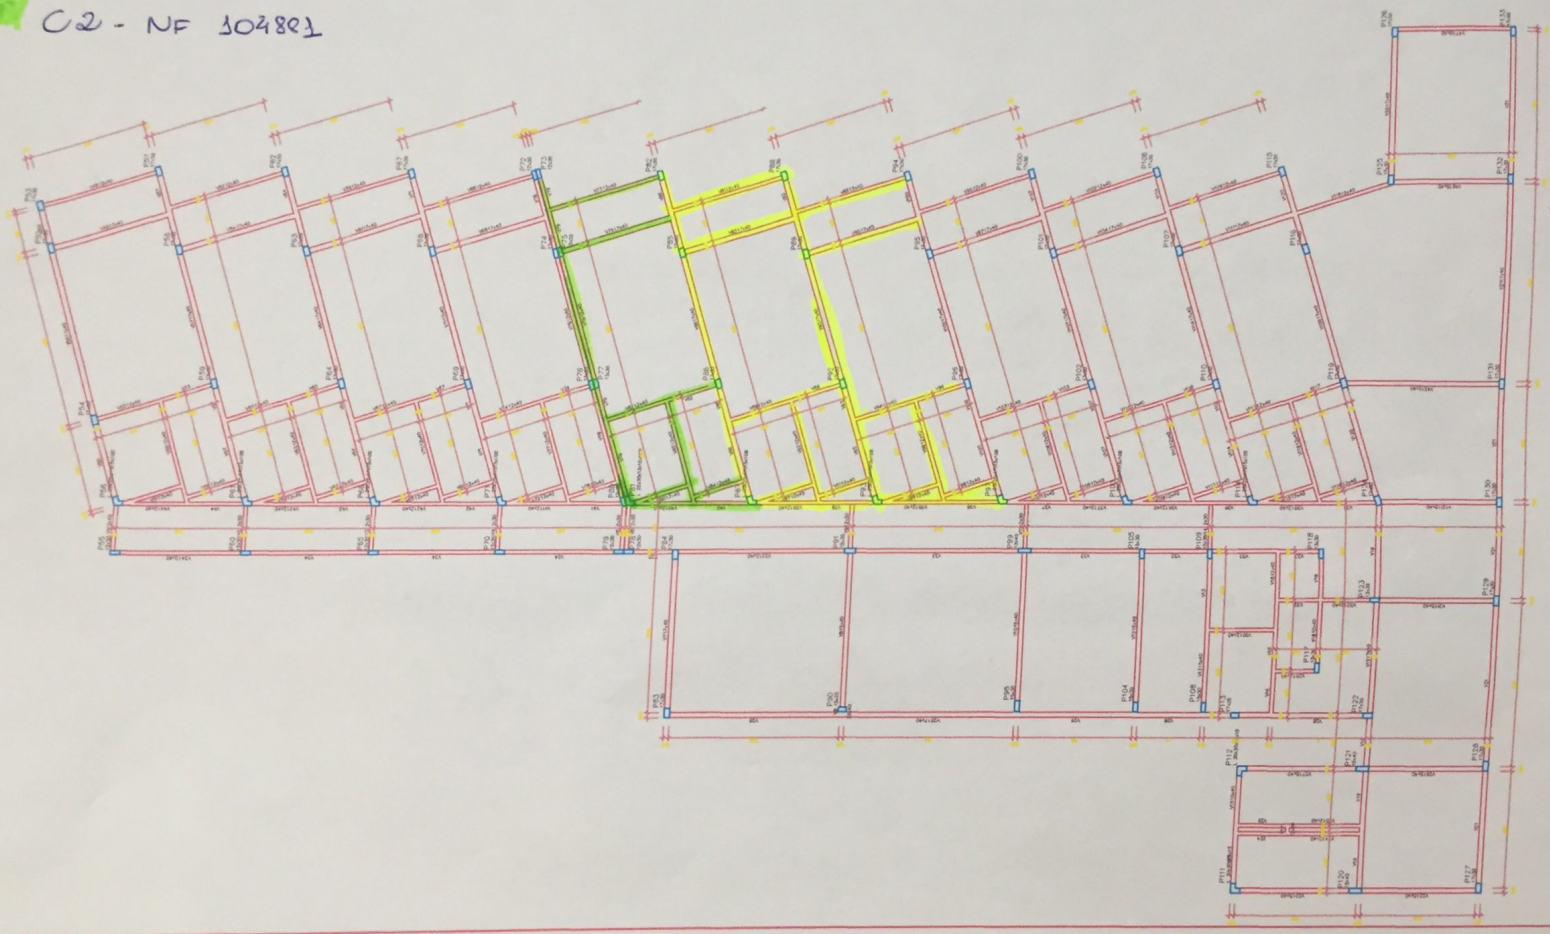

Forma do pavimento Baldrame
escala 1:50